

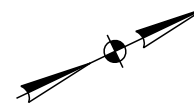


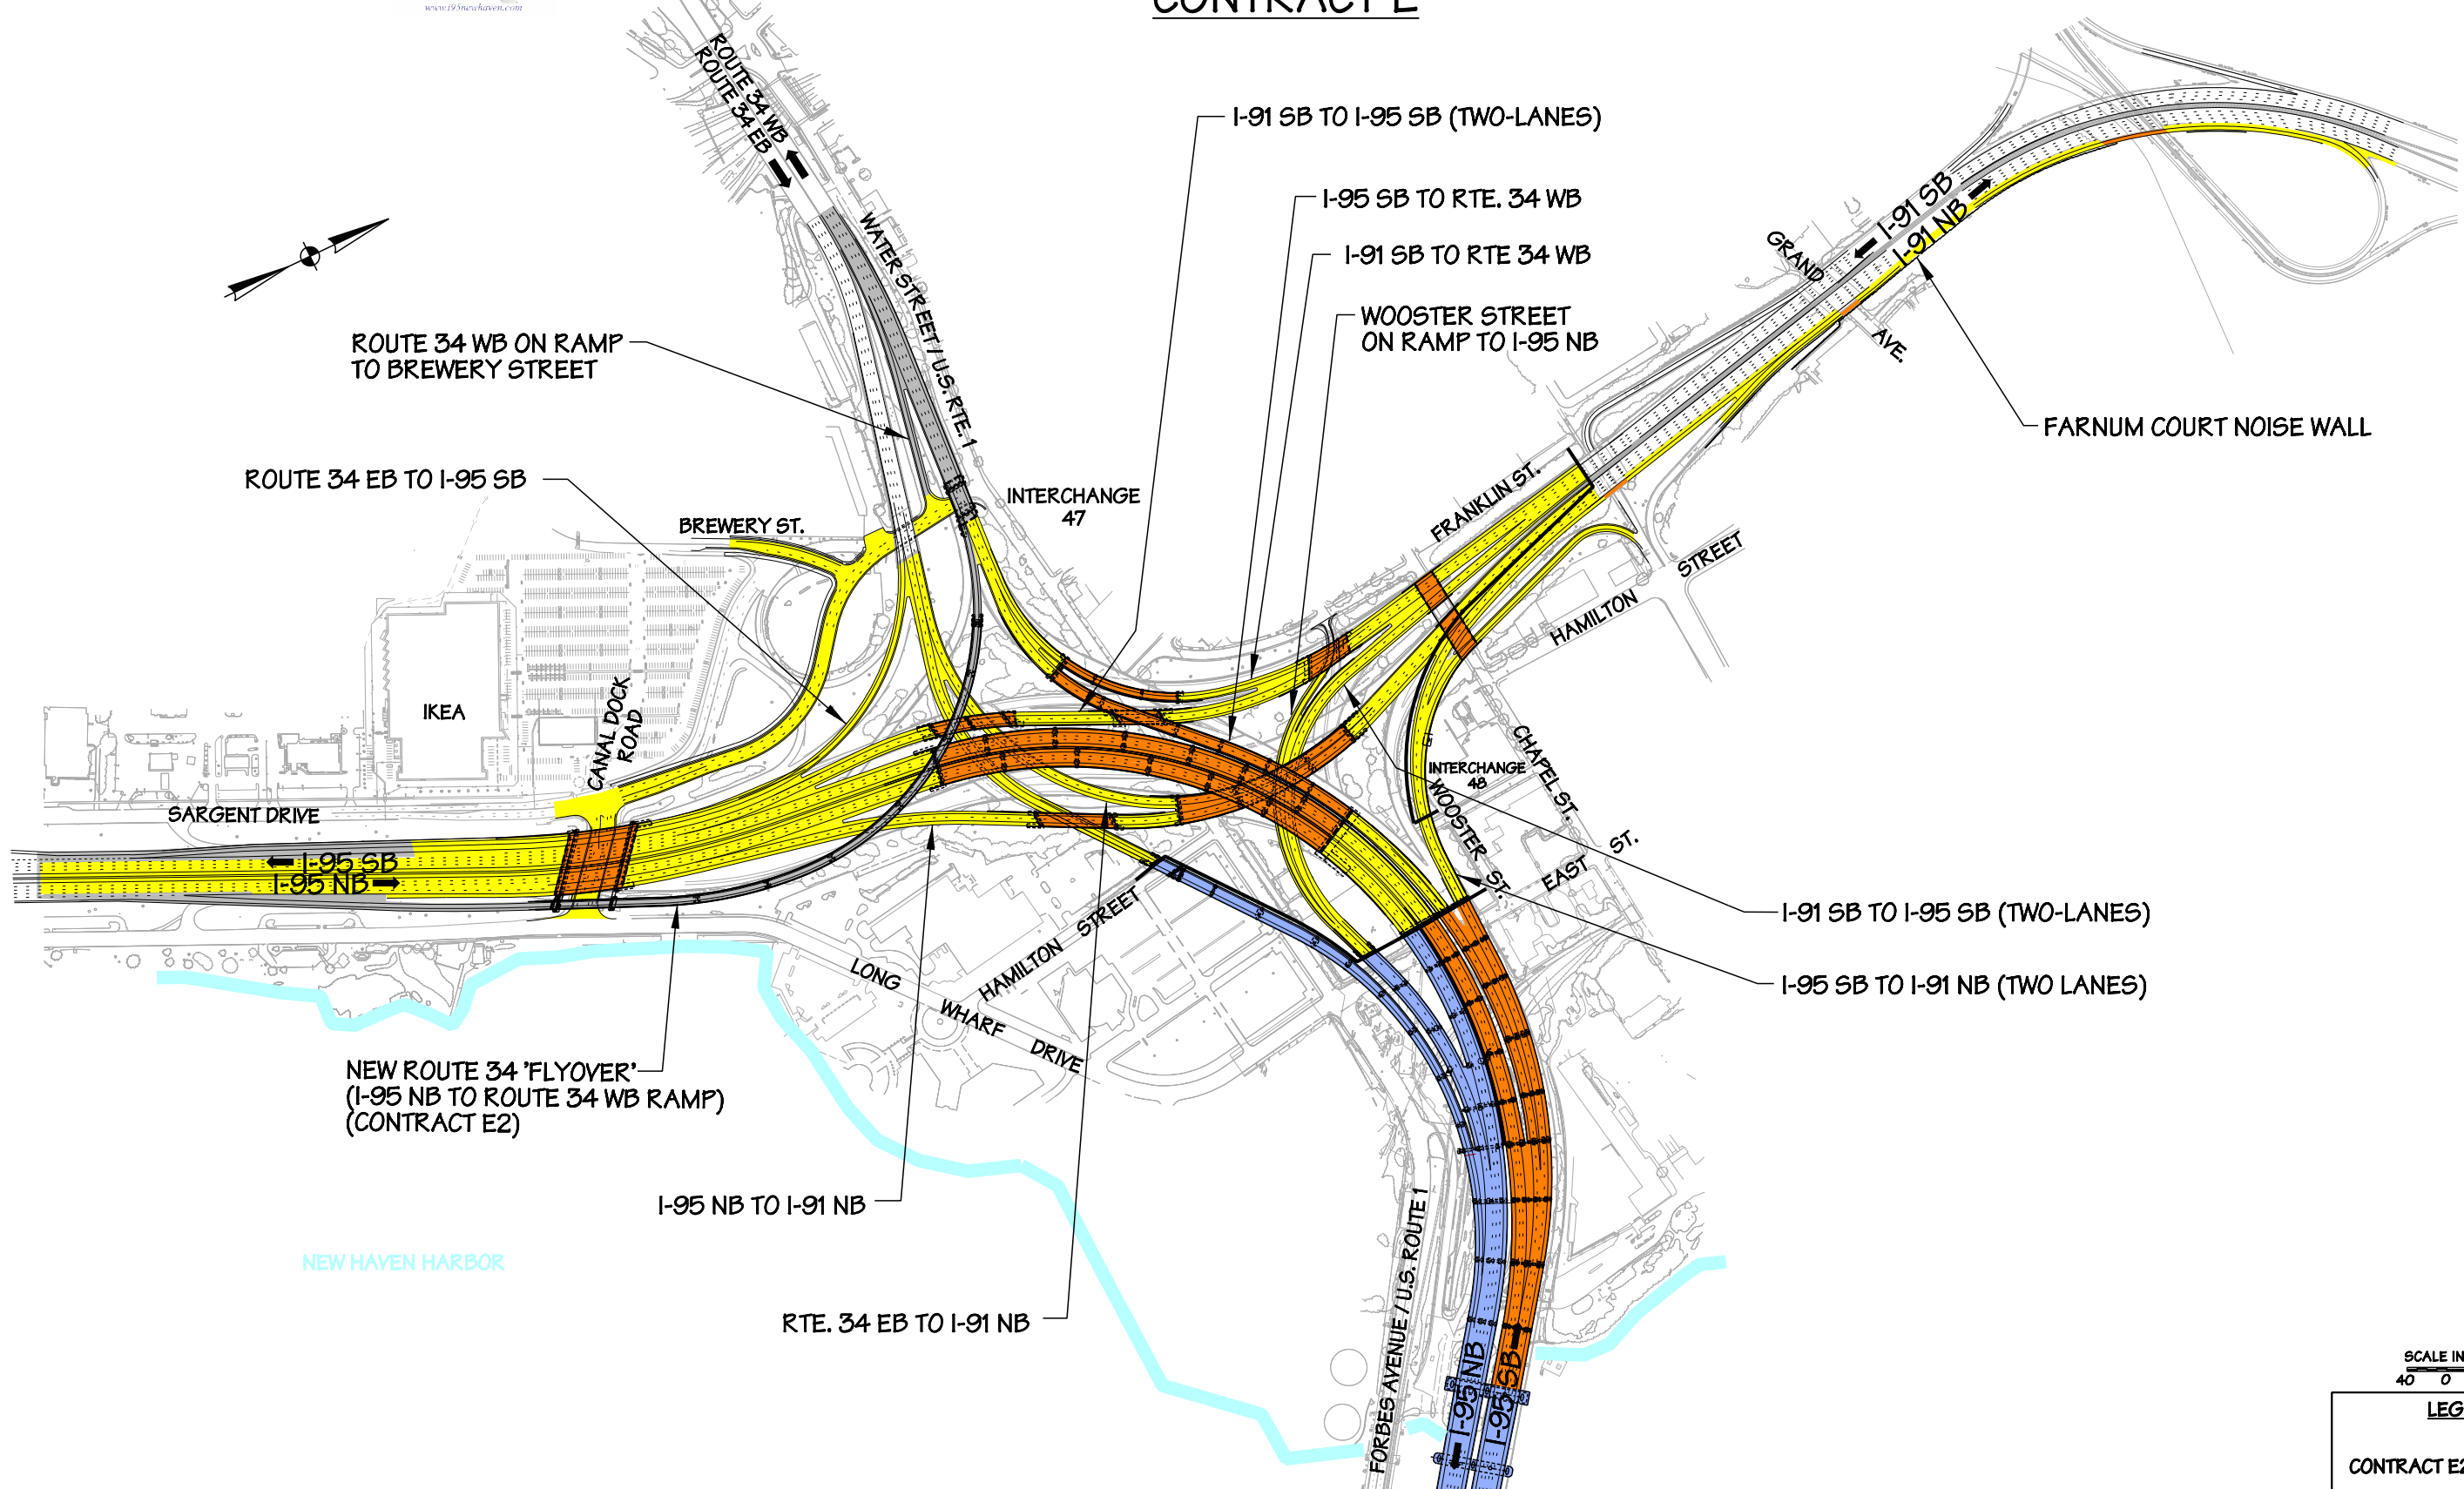

RECONSTRUCTION OF I-95 / I-91 / ROUTE 34 INTERCHANGE CONTRACT E

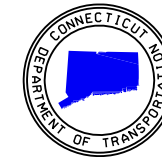

SCALE IN METERS
40 0 40 80

LEGEND	
CONTRACT E2	
CONTRACTS B1 & B	

KEY PLAN
SHEET 1 OF 2


FEBRUARY 2010



I-95 NEW HAVEN HARBOR CROSSING CORRIDOR IMPROVEMENT PROGRAM NEW HAVEN - EAST HAVEN - BRANFORD



STATE PROJECT NO. 92-627

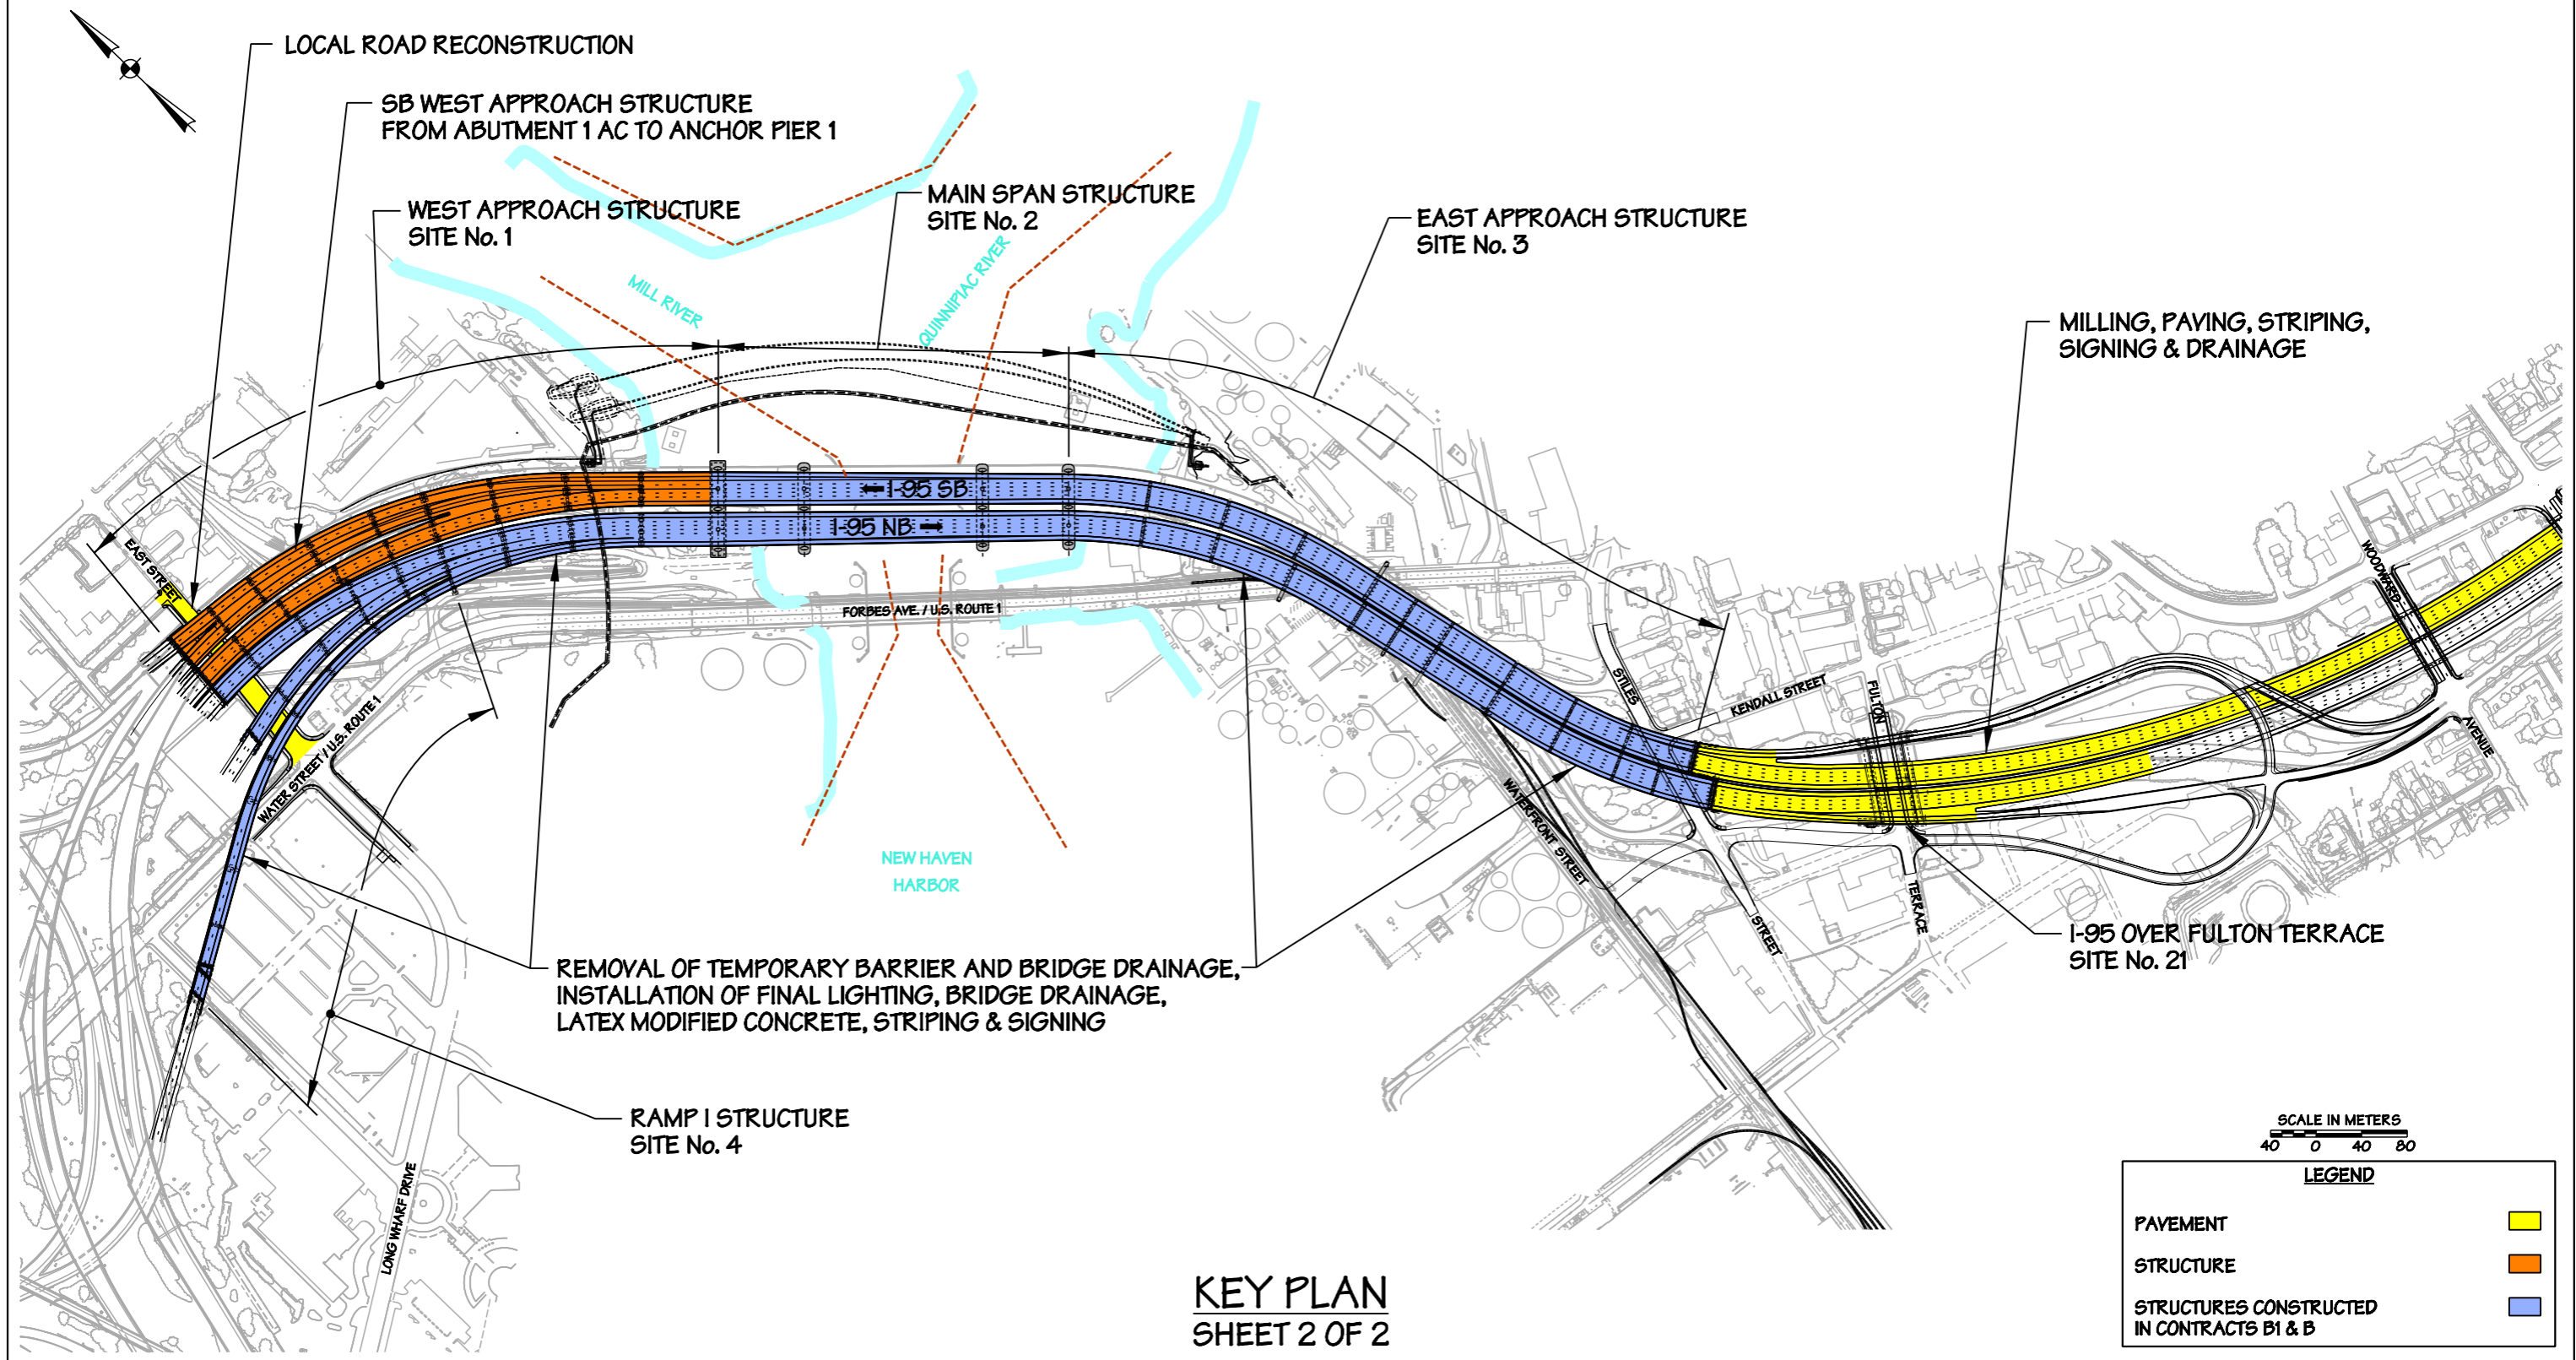

KEY PLAN
SHEET 2 OF 2

SCALE IN METERS
40 0 40 80

LEGEND

PAVEMENT	
STRUCTURE	
STRUCTURES CONSTRUCTED IN CONTRACTS B1 & B	