
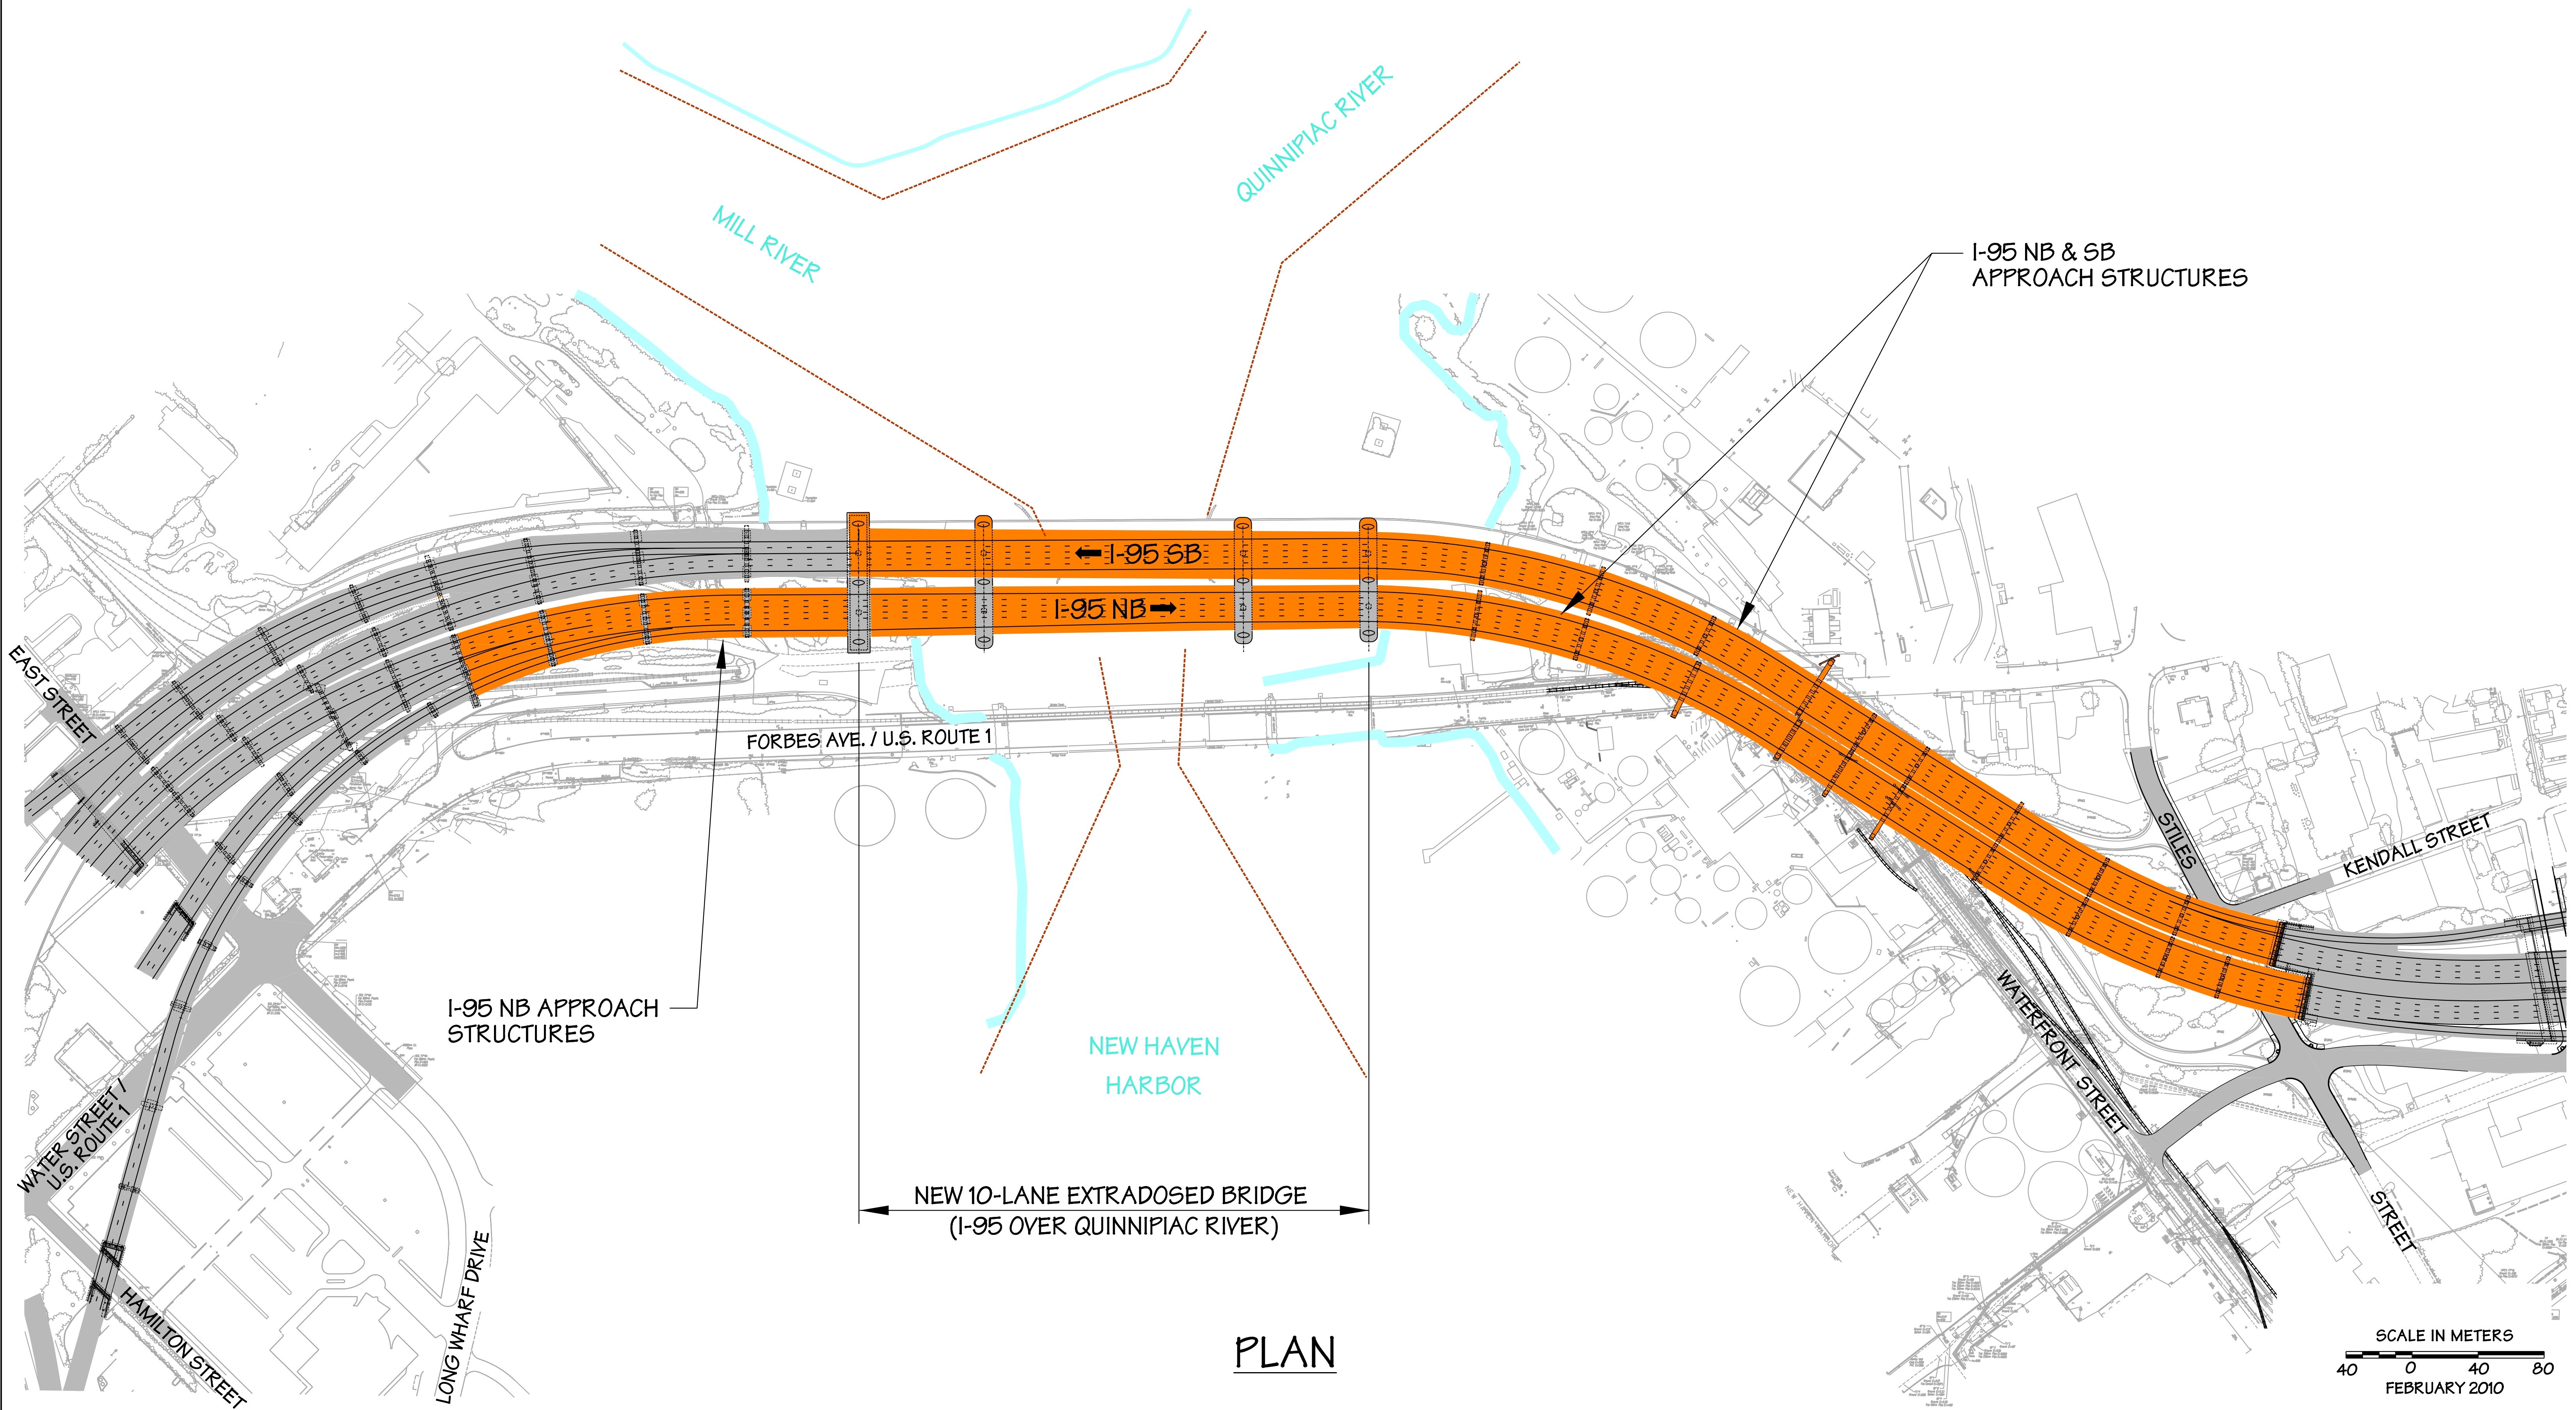


PEARL HARBOR MEMORIAL (Q) BRIDGE CONTRACT B

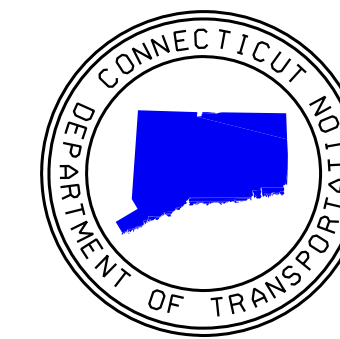

PLAN

SCALE IN METERS
40 0 40 80
FEBRUARY 2010